


BALANCE

SUP APROBADA	
12	632.73
13	130.91
14	94.11
15	1339.69
16	191.94
TOTAL	= 2389.38

PLANILLA DE ILUMINACION Y VENTILACION

N°	DESCRIPCIÓN	ÁREA	ILUMINACION			VENTILACION			ABERTURA		OBSERV
			X	Y	Z	P	Q	R	T	U	
1	DEPOSITO DE MERCADERIAS	307.00	1/4	1/4	1/4	1/5	1/5	1/5	1/5	1/5	1/5

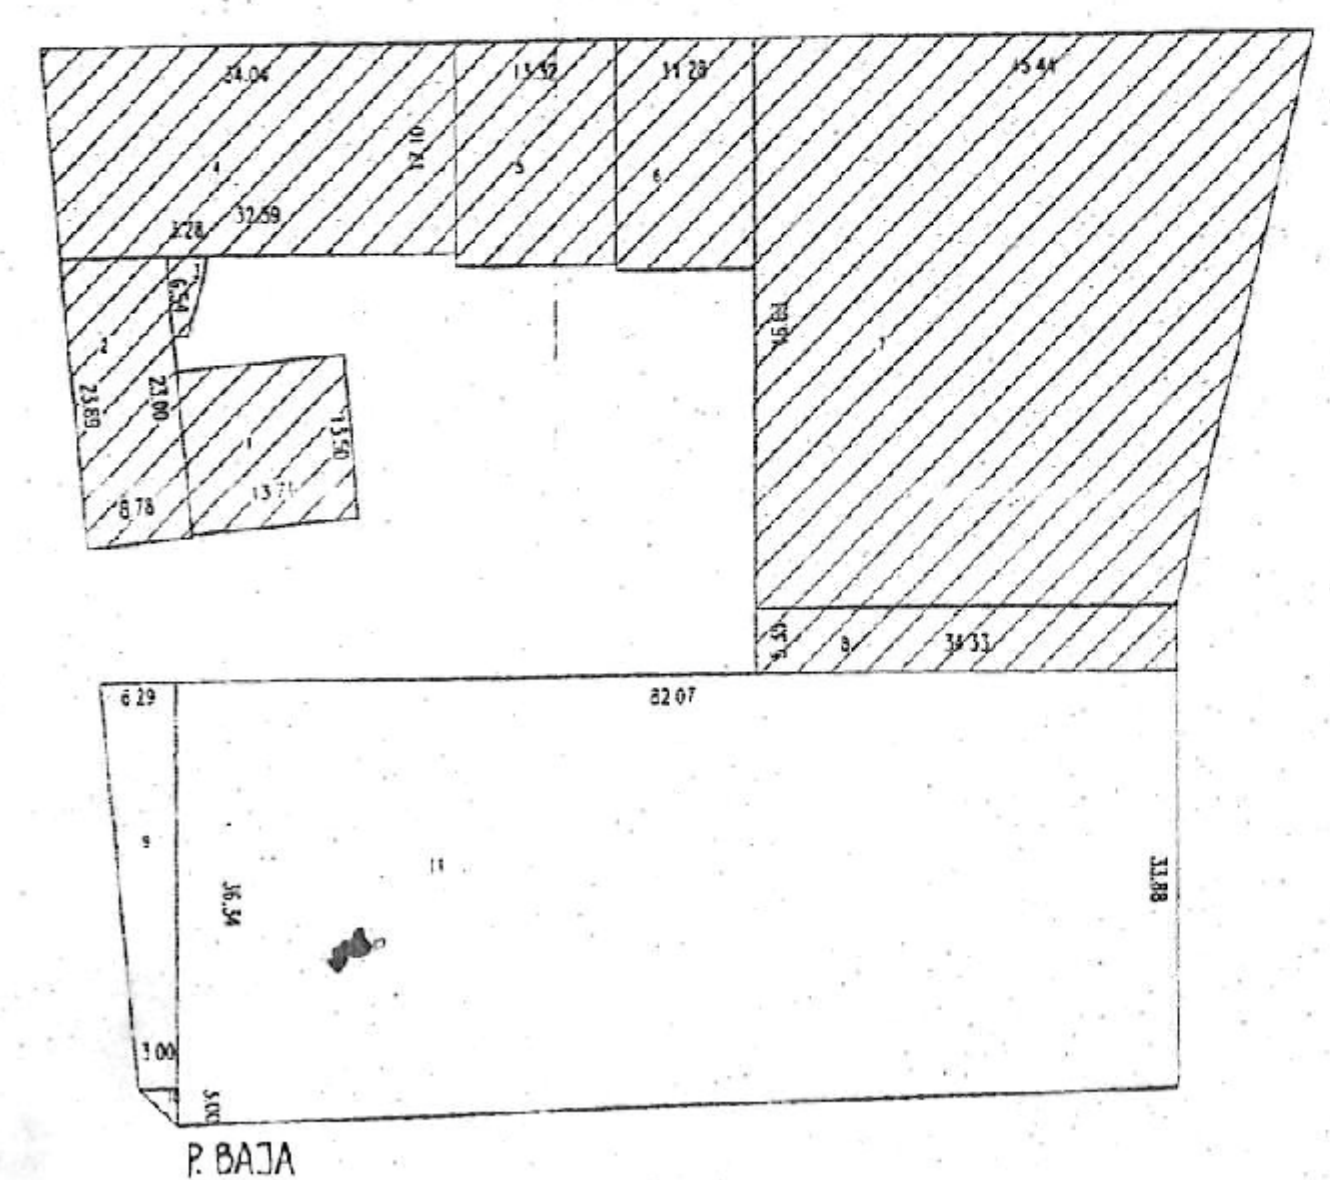


SUP APROBADA (EN CONSTRUCCION)

1	185.00
2	205.84
3	15.34
4	589.49
5	242.42
6	210.57
7	1860.00
8	183.14
TOTAL	= 3471.66

SUP A CONSTRUIR

9	159.24
10	4.50
11	2885.93
TOTAL	= 3049.67

DETALLE DE ESCALON

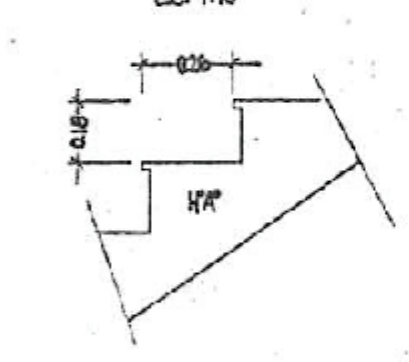

PROPIEDAD DE **SASETRU BACIFALIA**

CALLE GENERAL ACHANDU (PROLONGACION) CALLE CAMPICHELO Y STA. ELENA Y CALLE CARABELAS

AVELLANEDA

ESCALA: 1:100

PROYECTISTA Y DIRECTOR: *[Signature]*

CONSTRUCTOR: *[Signature]*

FECHA: 18 MAR 1980

S 23-284 80